


# Cottage Layout

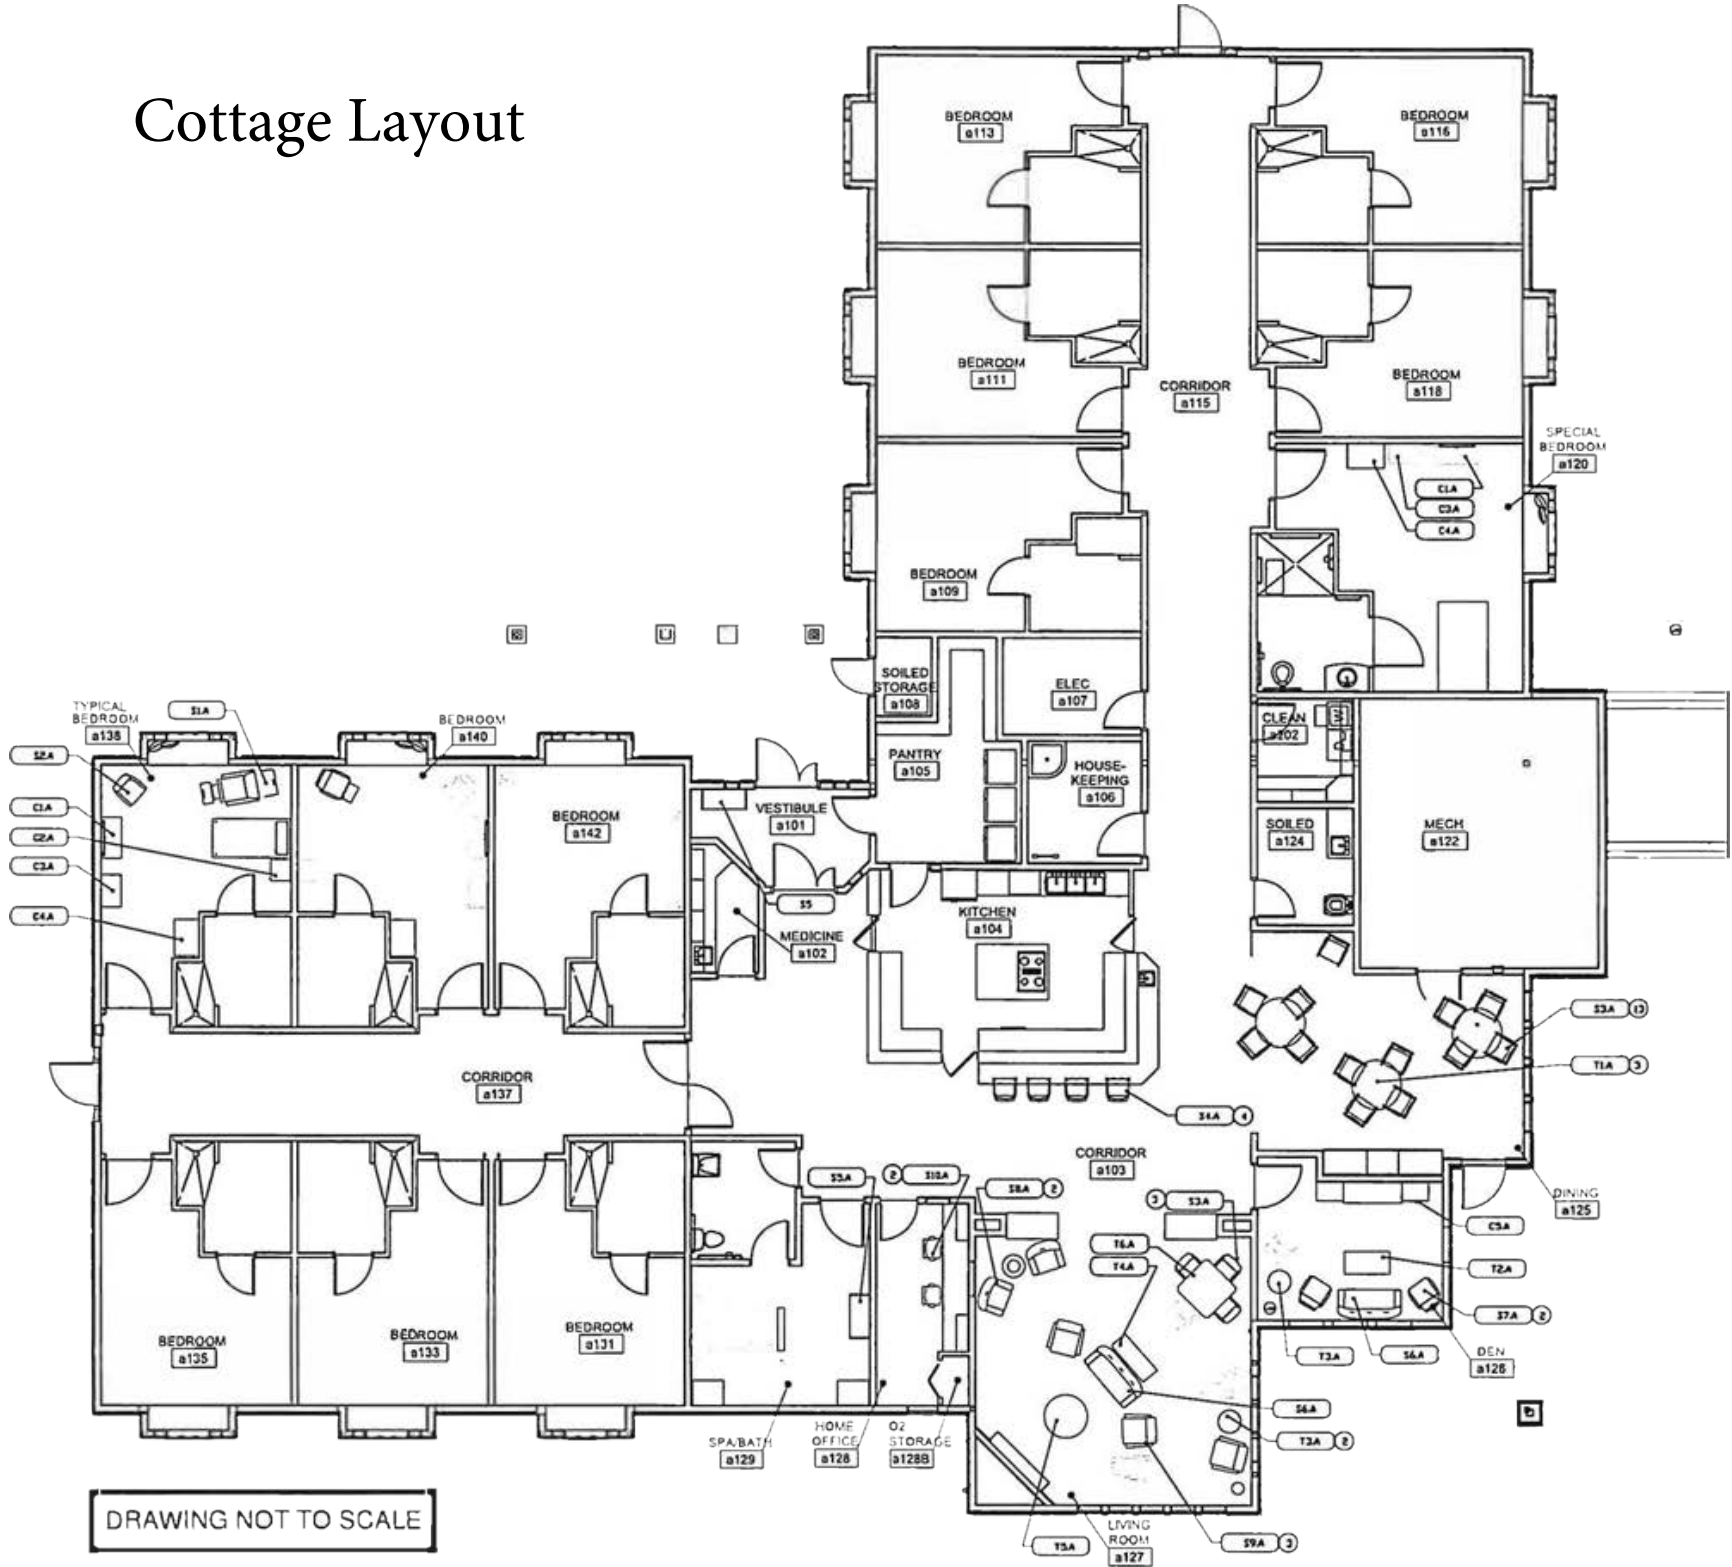

DRAWING NOT TO SCALE